


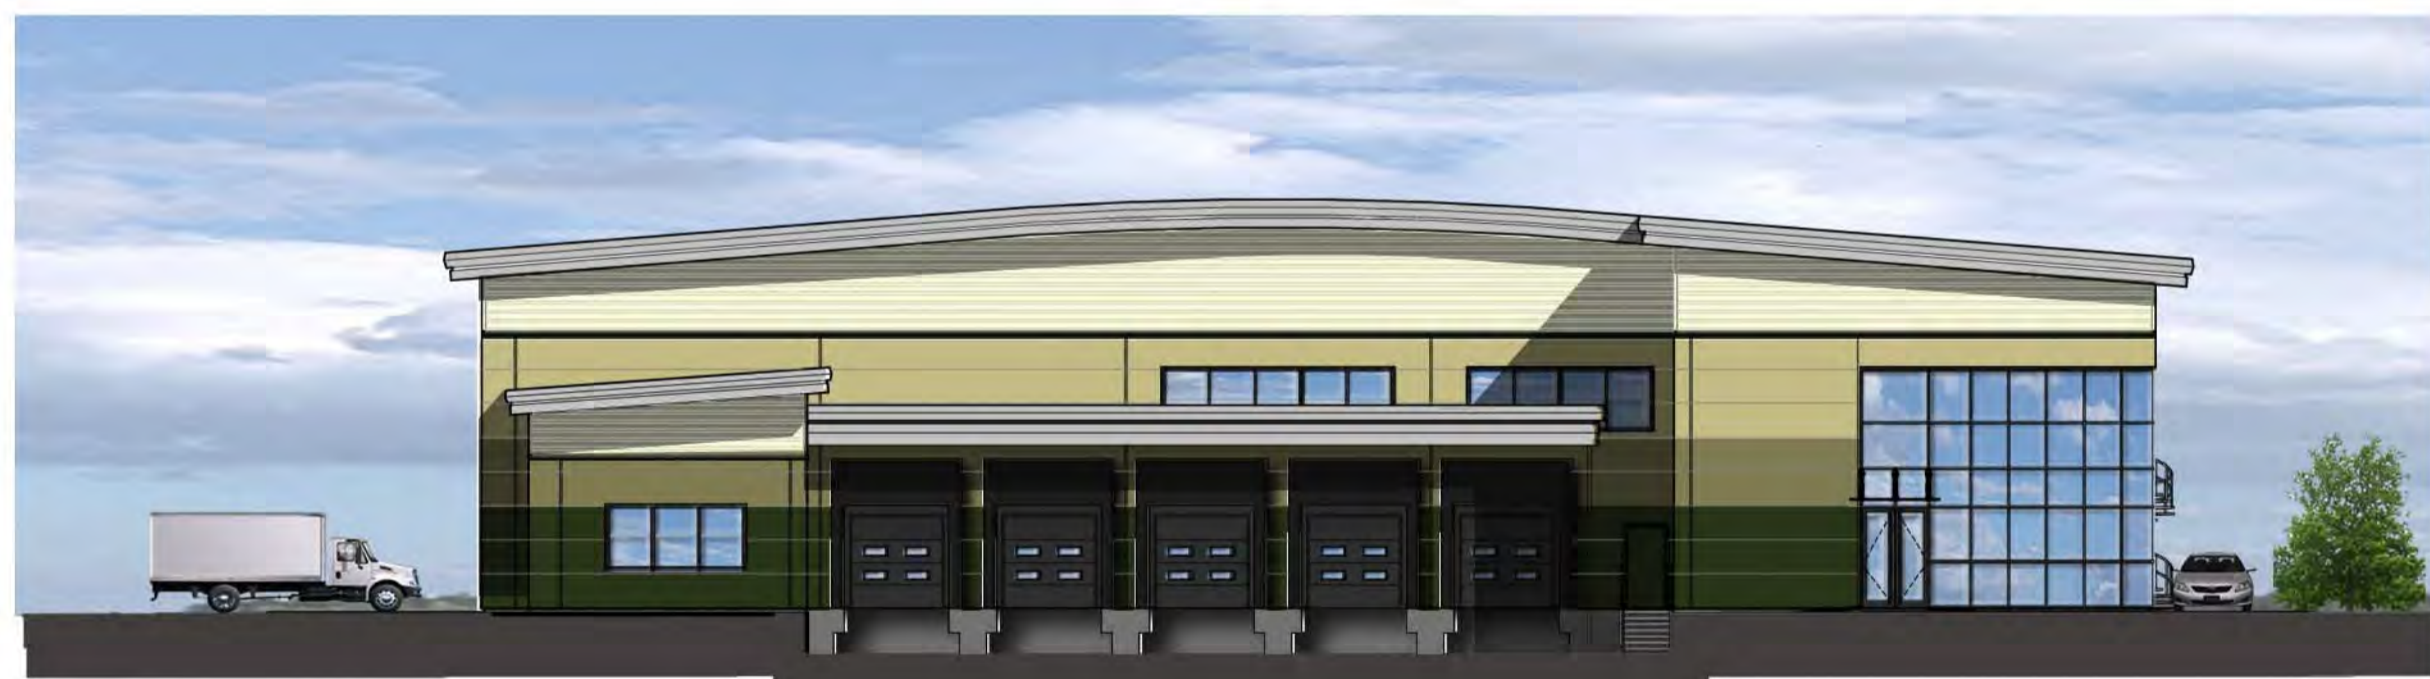

01 WEST ELEVATION  
204 1:200



02 EAST ELEVATION  
204 1:200



03 SOUTH ELEVATION  
204 1:200



04 NORTH ELEVATION  
204 1:200

**SCHEDULE OF EXTERNAL FACING MATERIALS**

- |   |   |
|---|---|
| <p>01 Upper Profiled Wall Cladding<br/>Horizontal profile CA Arc 50 930 cladding. Colorcoat Tata HPS200 Ultra Colour Ref: Hamlet (RAL 9002)</p> <p>02 Profiled Wall Cladding 1<br/>Kingspan horizontally laid Microrib composite cladding with matching top hat flashings. Tata Colorcoat HPS200 Colour Ref: Meadowland (RAL 100 80 20)</p> <p>03 Profiled Wall Cladding 2<br/>Kingspan horizontally laid Microrib composite cladding with matching top hat flashings. Tata Colorcoat HPS200 Colour Ref: Moorland Green (RAL 100 60 20)</p> <p>04 Profiled Wall Cladding 3<br/>Kingspan horizontally laid Microrib composite cladding with matching top hat flashings. Tata Colorcoat HPS200 Colour Ref: Olive Green (RAL 100 30 20)</p> <p>05 Curved Roof<br/>CA Griffin built up roof system with trapezoid cladding, incorporating roof lights. Tata Colorcoat HPS 200 Ultra Colour: Moorland Green (RAL 100 60 20)</p> <p>06 Soffit<br/>CA profiled cladding, Arc 50 930 Tata Colorcoat Prisma Colour: Silver Metallic (RAL 9006)</p> <p>07 Fascias<br/>2-piece fascia and verge flashing. Tata Colorcoat Prisma / HPS200 Ultra Top Colour: White (RAL 9010) Bottom Colour: Silver Metallic (RAL 9006)</p> | <p>08 Horizontal Feature Flashing<br/>100mm deep feature flashing. Tata Colorcoat HPS200 (RAL 100 30 20)</p> <p>09 Canopy to Dock Doors<br/>Single skin trapezoidal cladding to roof. Columns powder coated to match cladding. 2-piece fascia eaves flashing. Tata HPS200 Ultra Colour: Goosewing grey (RAL 7038)</p> <p>10 Level Access Loading Doors<br/>6.0m wide x 3.8m high Sectional overhead doors PPC finish. Colour Anthracite (RAL 7016).</p> <p>11 Dock Loading Doors<br/>2.4m wide x 2.4m high Dock Doors PPC finish. Colour Anthracite (RAL 7016)</p> <p>12 Personnel Doors<br/>Solid PPC steel doors. Colour to match surrounding cladding.</p> <p>13 Curtain Walling to Offices &amp; Reception<br/>Clear anti-sun glass in polyester powder coated aluminium curtain walling and glazing systems. Look-a-like panels to match curtain walling grey ceramic inner pane and outer pane. Frame colour: Anthracite (RAL 7016)</p> <p>14 Entrance Canopy<br/>1.2m projecting toughened glazed canopy with PPC steel supports. Colour Anthracite (RAL 7016)</p> |
|---|---|



A	26.07.18	Roof colour amended.	sd	-
REV	DATE	NOTE	DRAW	CHK



CHARTERED ARCHITECTS  
11 PLATO PLACE  
ST DIONIS ROAD  
LONDON SW6 4TU  
TELEPHONE 020 7736 6162  
FAX 020 7736 3896  
www.msa-architects.co.uk

TITLE  
**REDLAND TILE WORKS, SURREY**  
DRAWING  
**UNIT 1**  
**ILLUSTRATIVE COLOUR ELEVATIONS**  
CLIENT  
**ROXHILL DEVELOPMENTS LTD**

DATE FEB 2018	SCALE 1:200@A1	DRAWN ST
	STATUS PLANNING	CHECKED SD

DRAWING NUMBER  
**31069-PL-204A**